


VectorWorks Educational Version

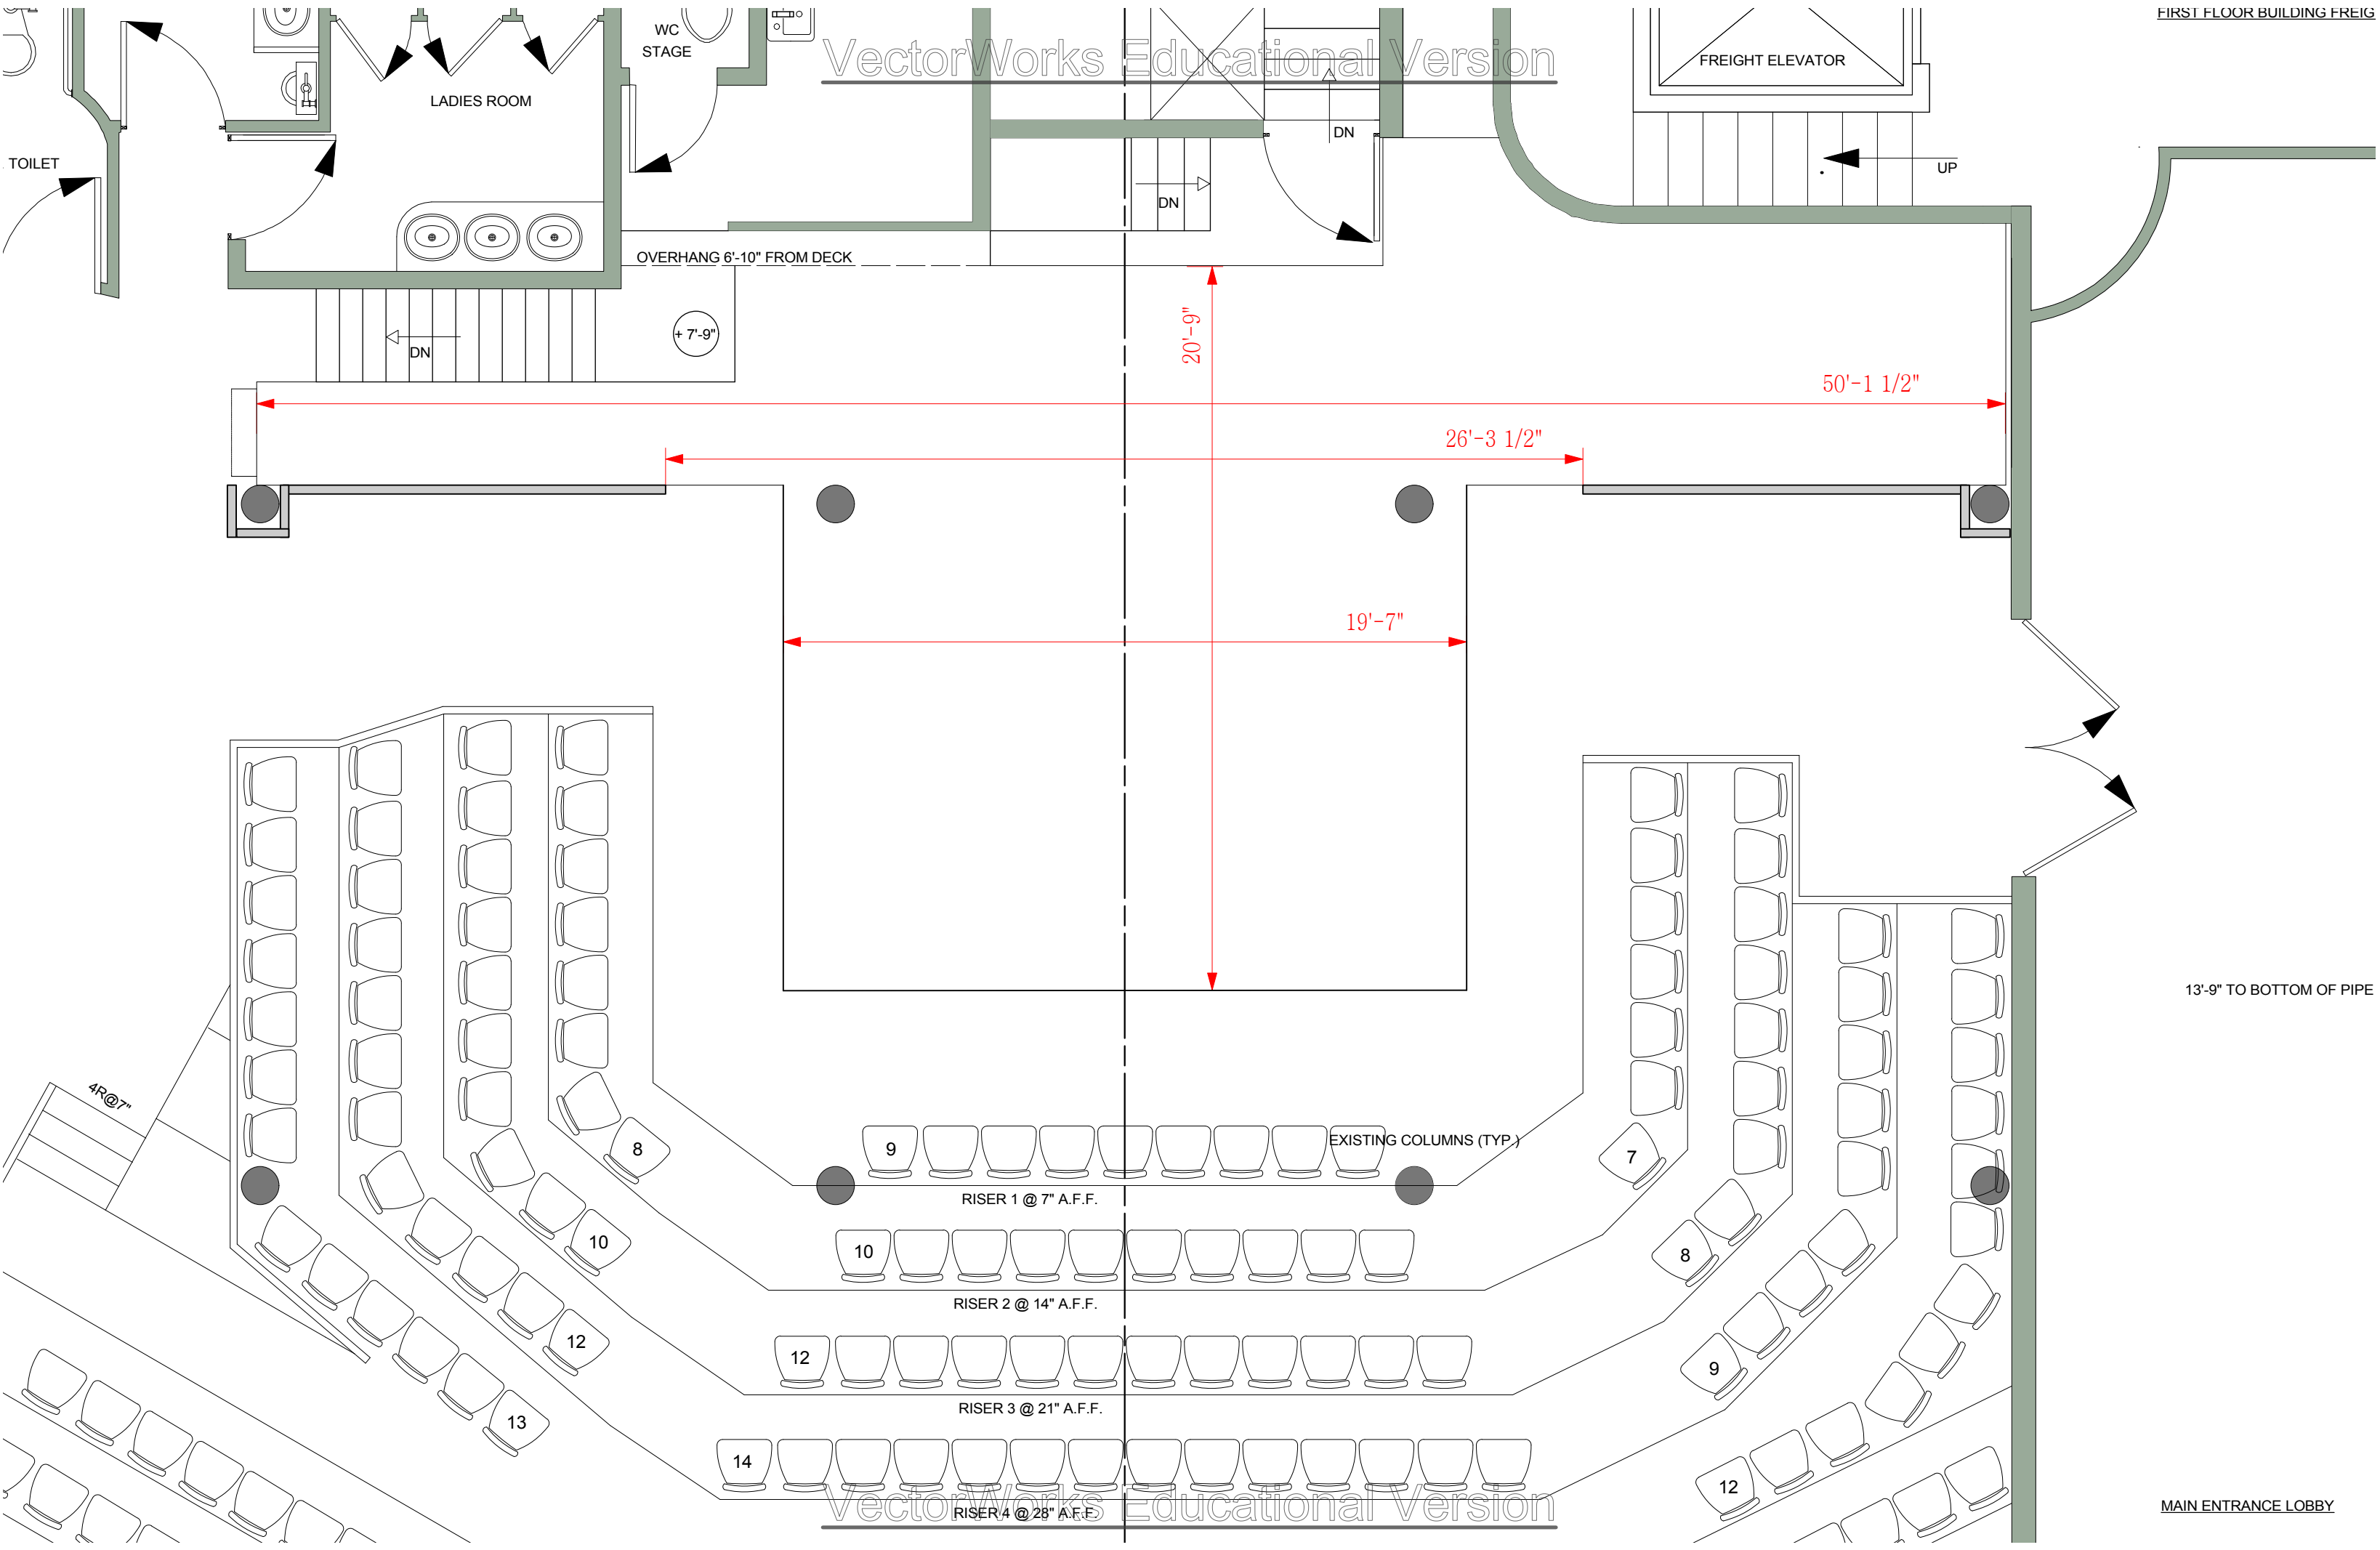

TOILET

LADIES ROOM

WC STAGE

FREIGHT ELEVATOR

OVERHANG 6'-10" FROM DECK

+ 7'-9"

DN

DN

UP

DN

20'-9"

50'-1 1/2"

26'-3 1/2"

19'-7"

13'-9" TO BOTTOM OF PIPE

4R@7"

8

9

EXISTING COLUMNS (TYP.)

7

RISER 1 @ 7" A.F.F.

10

RISER 2 @ 14" A.F.F.

12

RISER 3 @ 21" A.F.F.

14

RISER 4 @ 28" A.F.F.

12

MAIN ENTRANCE LOBBY

VectorWorks Educational Version